

THIS DRAWING SHALL REMAIN THE PROPERTY OF PARK CITY SURVEYING. NO PART THEREOF SHALL BE COPIED, DISCLOSED TO OTHERS OR USED IN CONNECTION WITH ANY WORK OR PROJECT FOR ANY PURPOSE OTHER THAN FOR THE SPECIFIC PROJECT FOR WHICH THIS MAP HAS BEEN PREPARED.

THE INFORMATION CONTAINED HEREON CANNOT BE COPIED, DUPLICATED, OR COMMERCIALY EXPLOITED IN WHOLE OR IN PART WITHOUT THE EXPRESSED WRITTEN PERMISSION OF PARK CITY SURVEYING.

SURVEYED BY:  
MN

DRAFTED BY:  
MN

CHECKED BY:  
KR

DATE:  
MAY 05, 2022




SLOPES ANALYSIS MAP  
 LOT 7

"PROMONTORY PAINTED SHORES PHASE 1 SUBDIVISION"  
 DWG: PAINTED SHORES 7 SLOPES - 3 ZONES.dwg

FOR: ELIZABETH SIKITCH

# SLOPES ANALYSIS MAP


LOT 7 OF THE "PROMONTORY PAINTED SHORES  
 PHASE 1 SUBDIVISION"  
 LYING WITHIN THE SOUTH HALF OF  
 SECTION 13, TOWNSHIP 1 SOUTH, RANGE 4 EAST  
 SALT LAKE BASE & MERIDIAN  
 SUMMIT COUNTY, UTAH

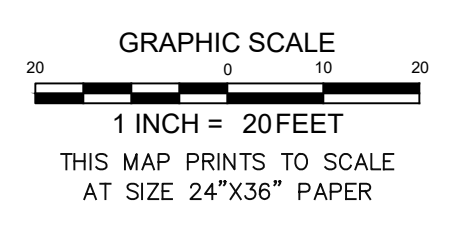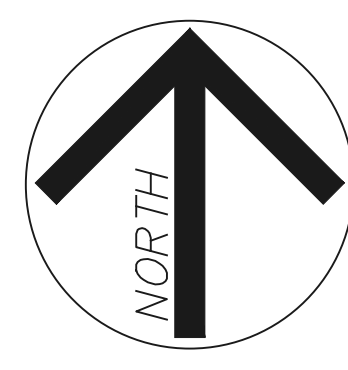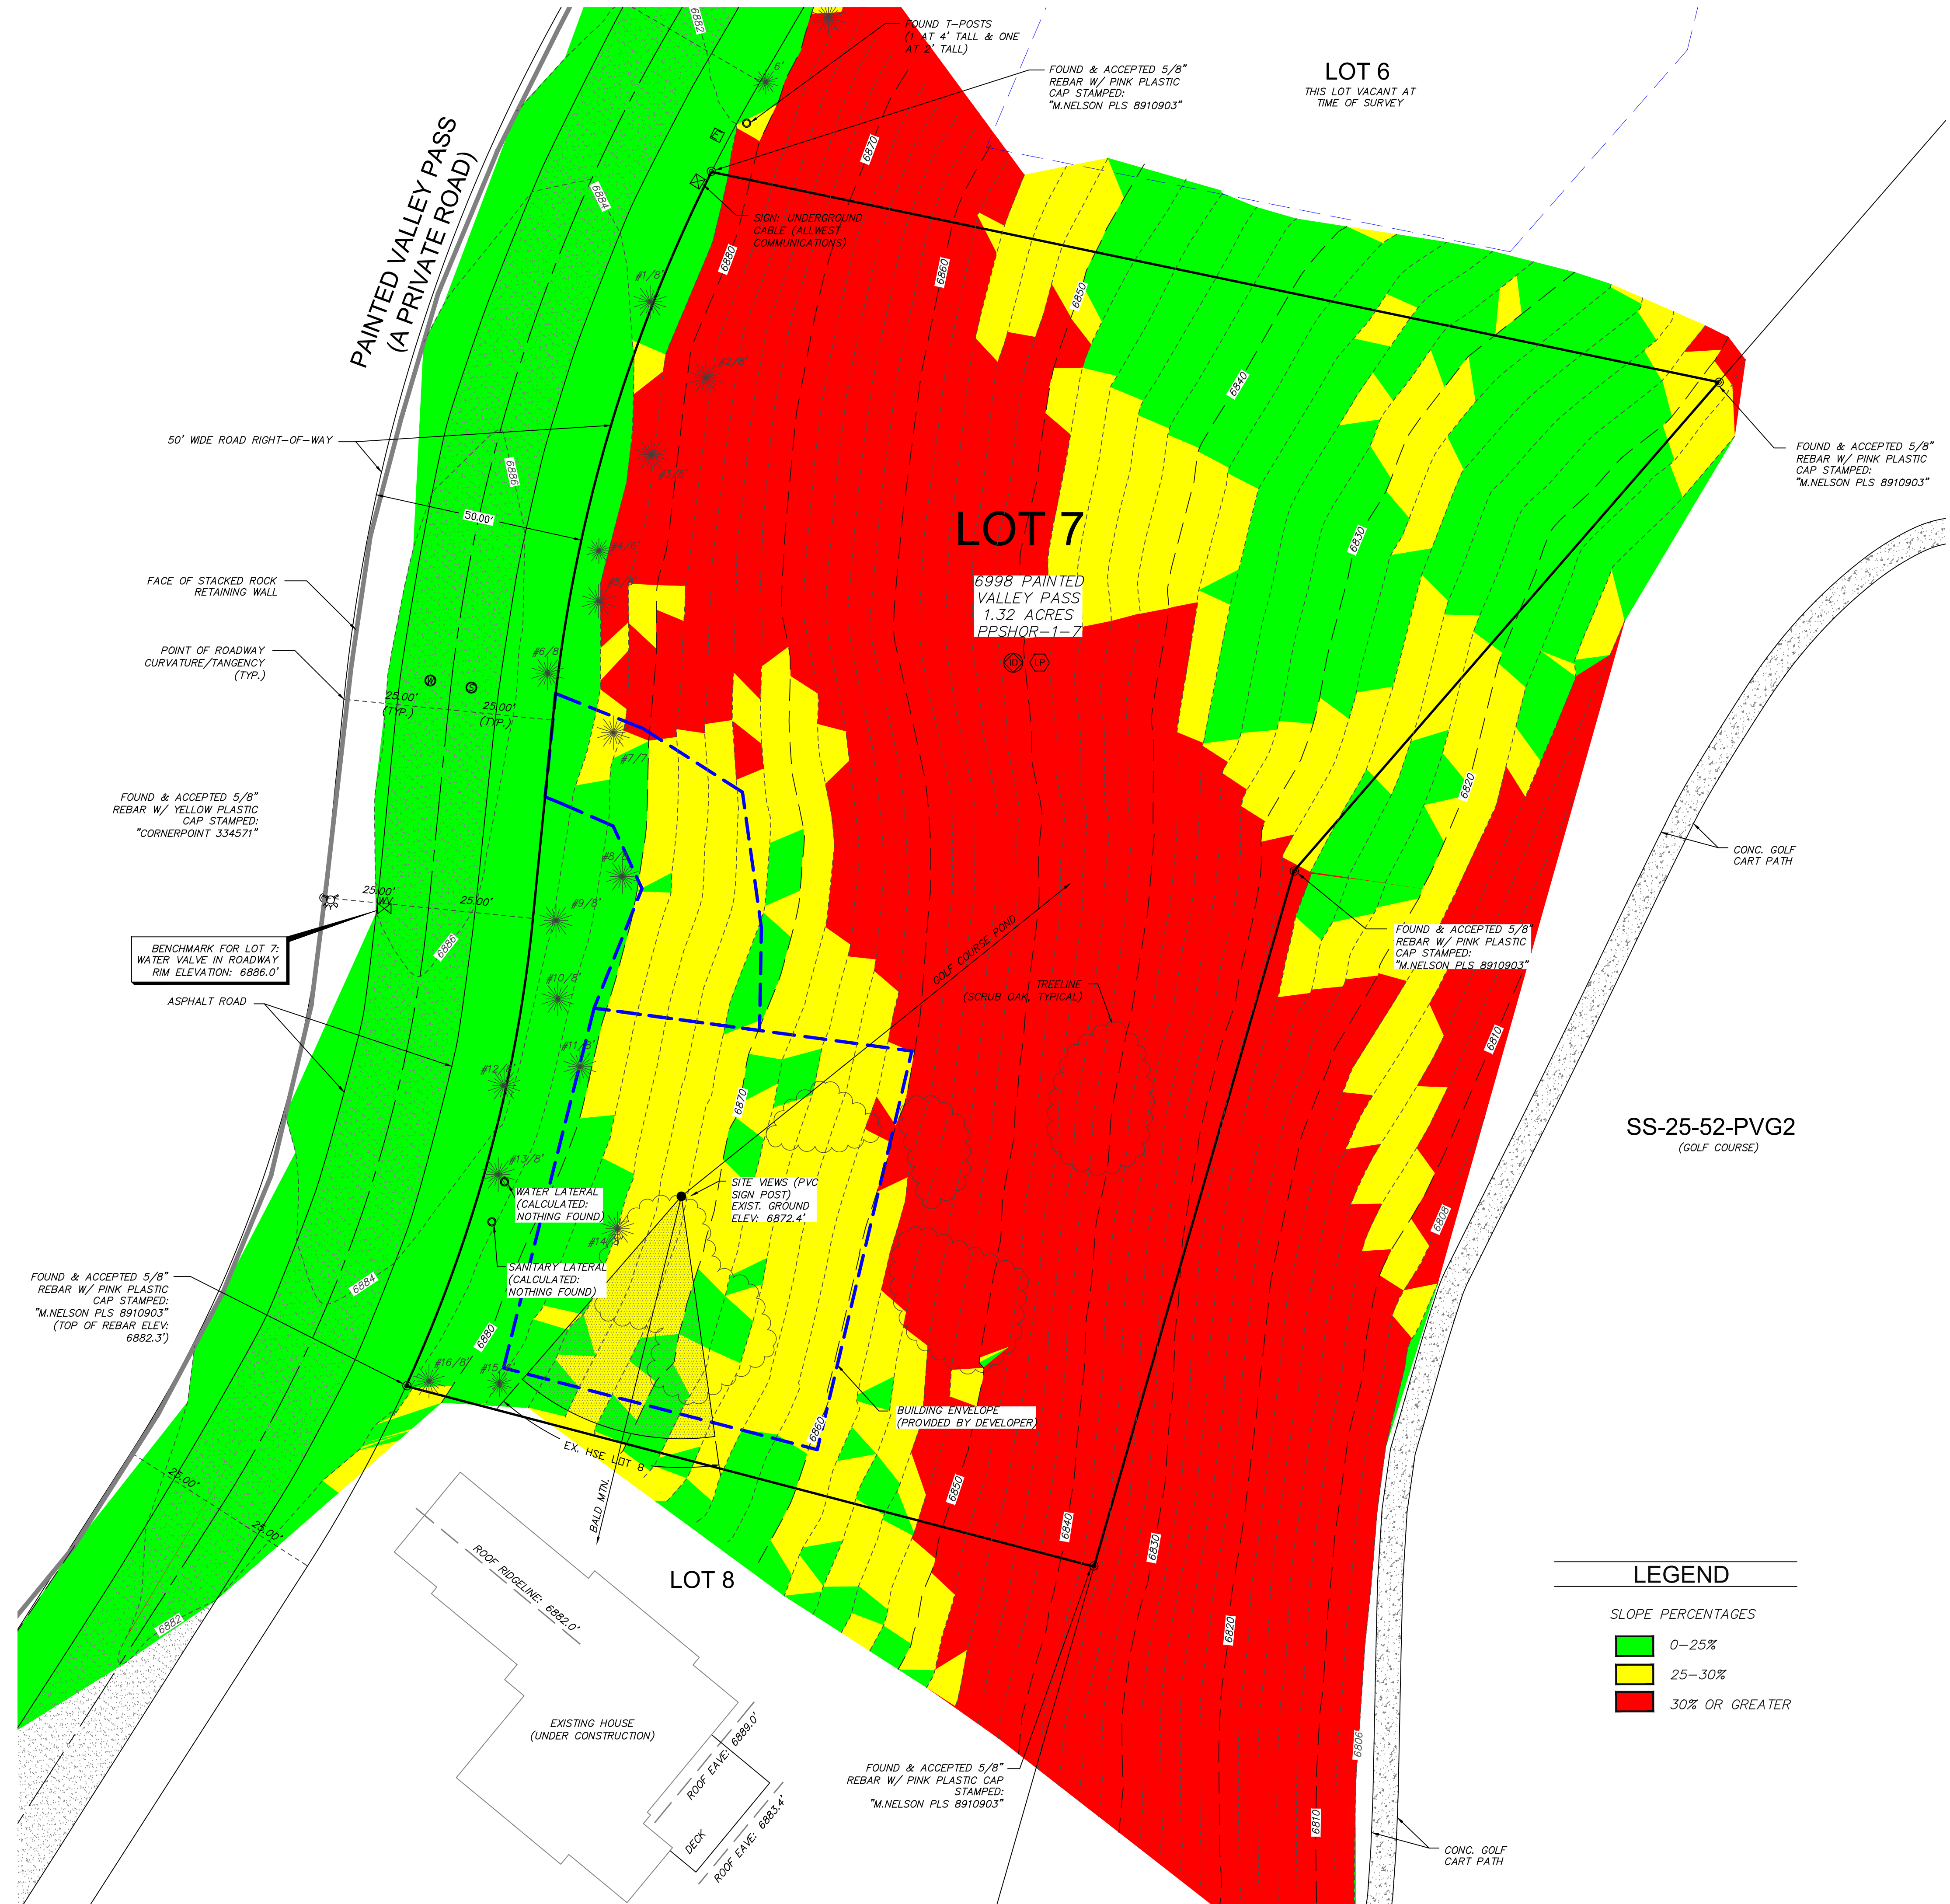

## LEGEND

- ⊙ FOUND REBAR W/ CAP (AS DESCRIBED)
  - ⊗ FIRE HYDRANT
  - ⊕ WATER VALVE
  - ⊙ WATER MANHOLE
  - ⊙ SANITARY SEWER MANHOLE
  - ⊙ STORM DRAIN
  - ⊙ UTILITY LATERAL
  - ⊕ ELECTRIC BOX/TRANSFORMER
  - ⊗ COMMUNICATIONS BOX
  - ⊙ UTILITY LATERAL
  - ~ TREE LINE
- TREE DIAMETER ANNOTATED TO EDGE OF DRIPLINE
- ⊙ INCENTIVE DENSITY LOT (SEE PLAT OF RECORD)
  - ⊙ LOW PRESSURE SEWER SYSTEM (SEE PLAT OF RECORD)

NARRATIVE:  
 THE PURPOSE OF THIS SHEET IS TO SHOW THE STEEPNESS OF LOT 7.  
 THIS SURVEY MAP WAS GENERATED USING 2 (TWO) FOOT CONTOURS.

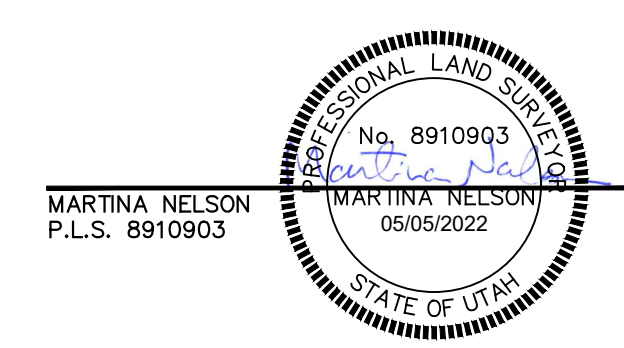

## LEGEND

- SLOPE PERCENTAGES
- 0-25%
  - 25-30%
  - 30% OR GREATER

C:\Users\Owner\Desktop\Park City Surveying\Team Files\2022\Drawings\PS\Promontory\LOT 7 PAINTED SHORES 7 SLOPES - 3 ZONES.dwg, 1.56/2022 9:07:43 AM  
 AutoCAD PDF (General Documentation) 2023